



**REFERENCE PLAN**

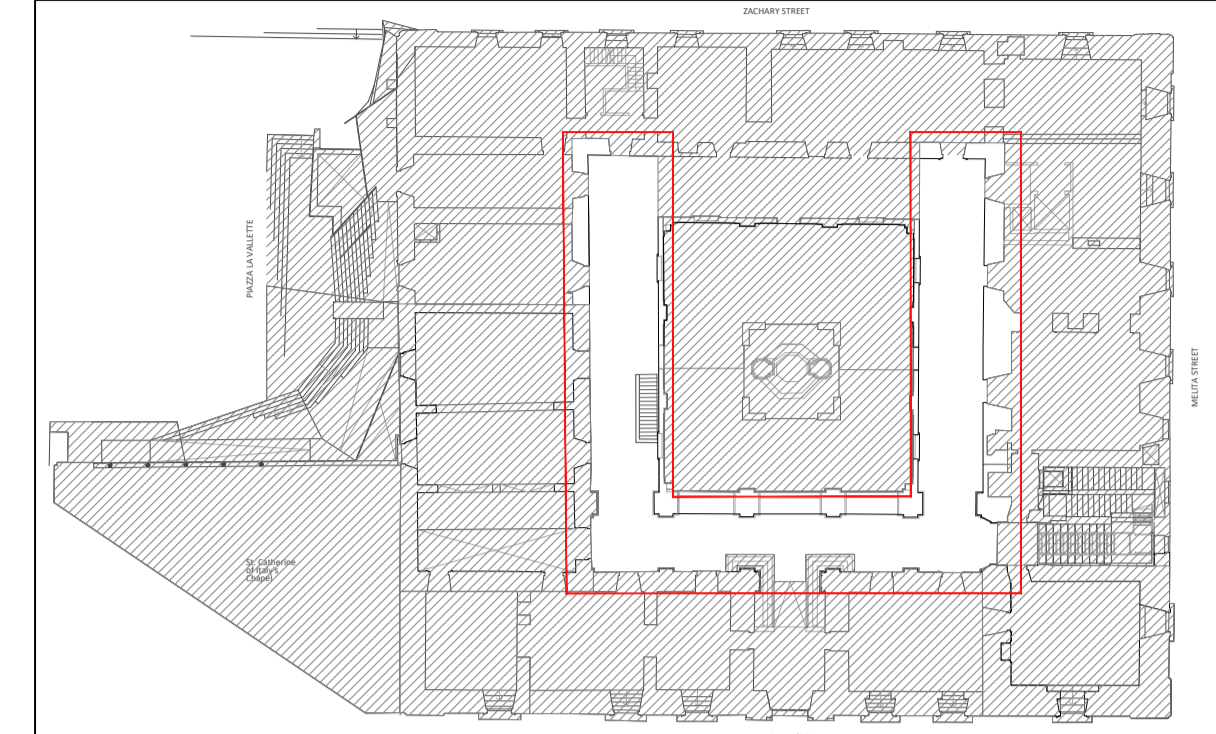


**ELEVATION A**



**ELEVATION B**

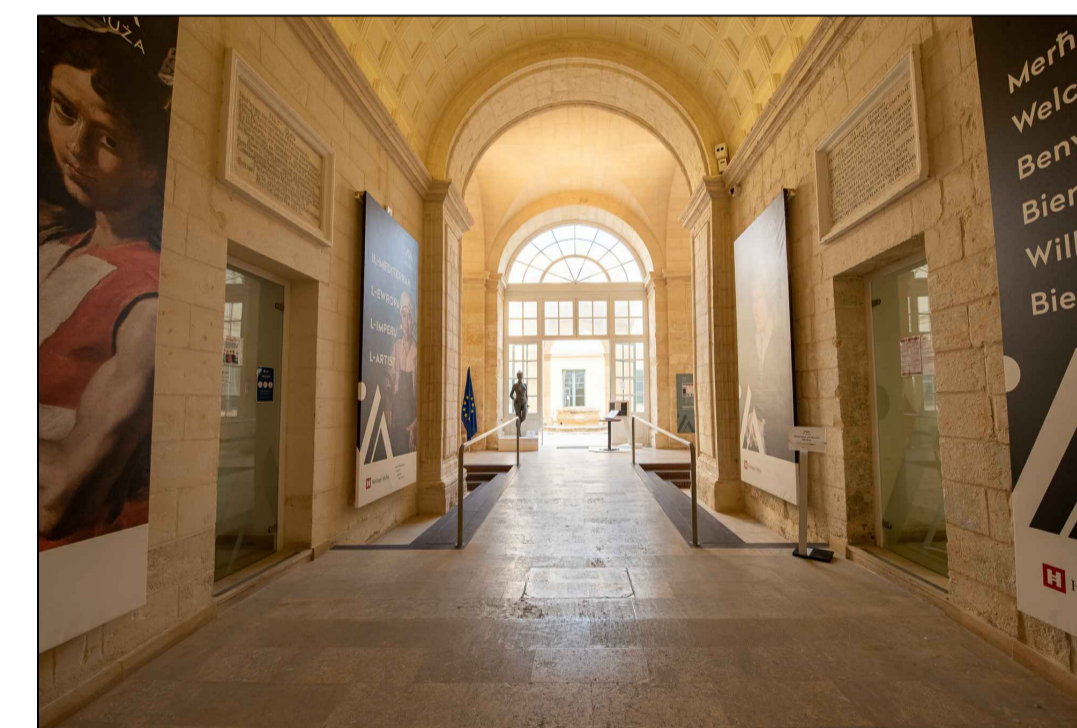

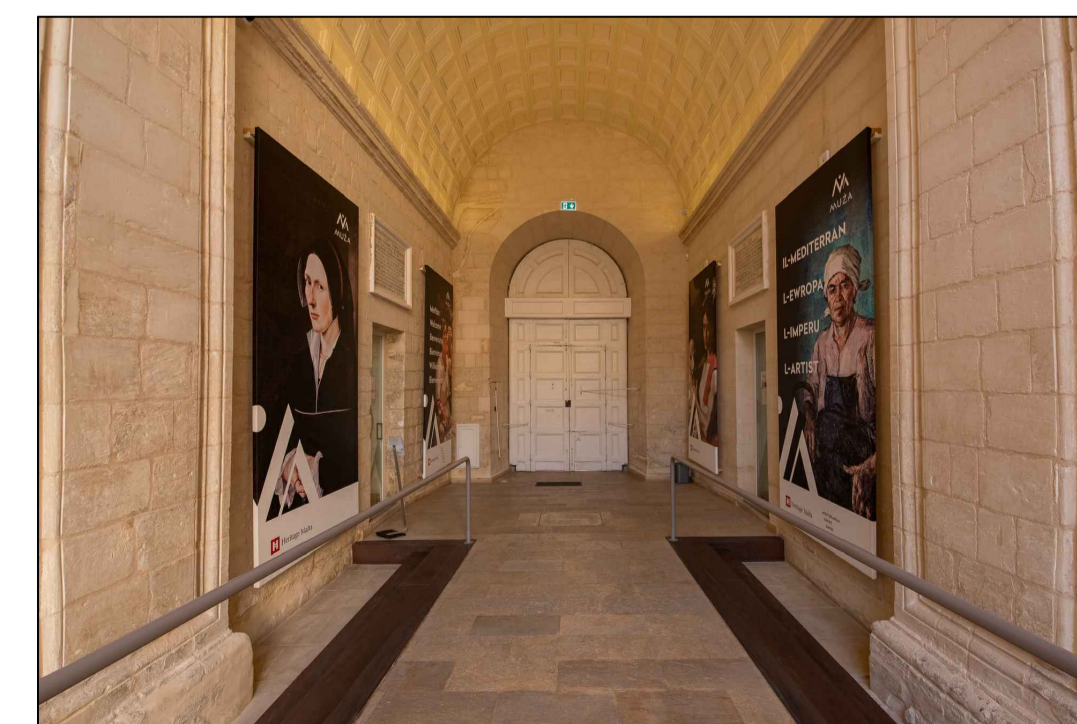


**ELEVATION C**



**ELEVATION D**

**LEGEND:**


-  WIFI
-  Twin Socket Outlet
-  DATA Socket Outlet

**NOTES:**

- Area 260m<sup>2</sup> / 65 persons (All Corridors Total Area)
- No fixing to walls
- No fixing of tapes or any other adhesives to floor.
- HM reserves the right to refuse installation/display of heavy objects.

**DRAWING TITLE:**

Heritage Malta Venue for Exhibitions and Events  
MUZA, Valletta

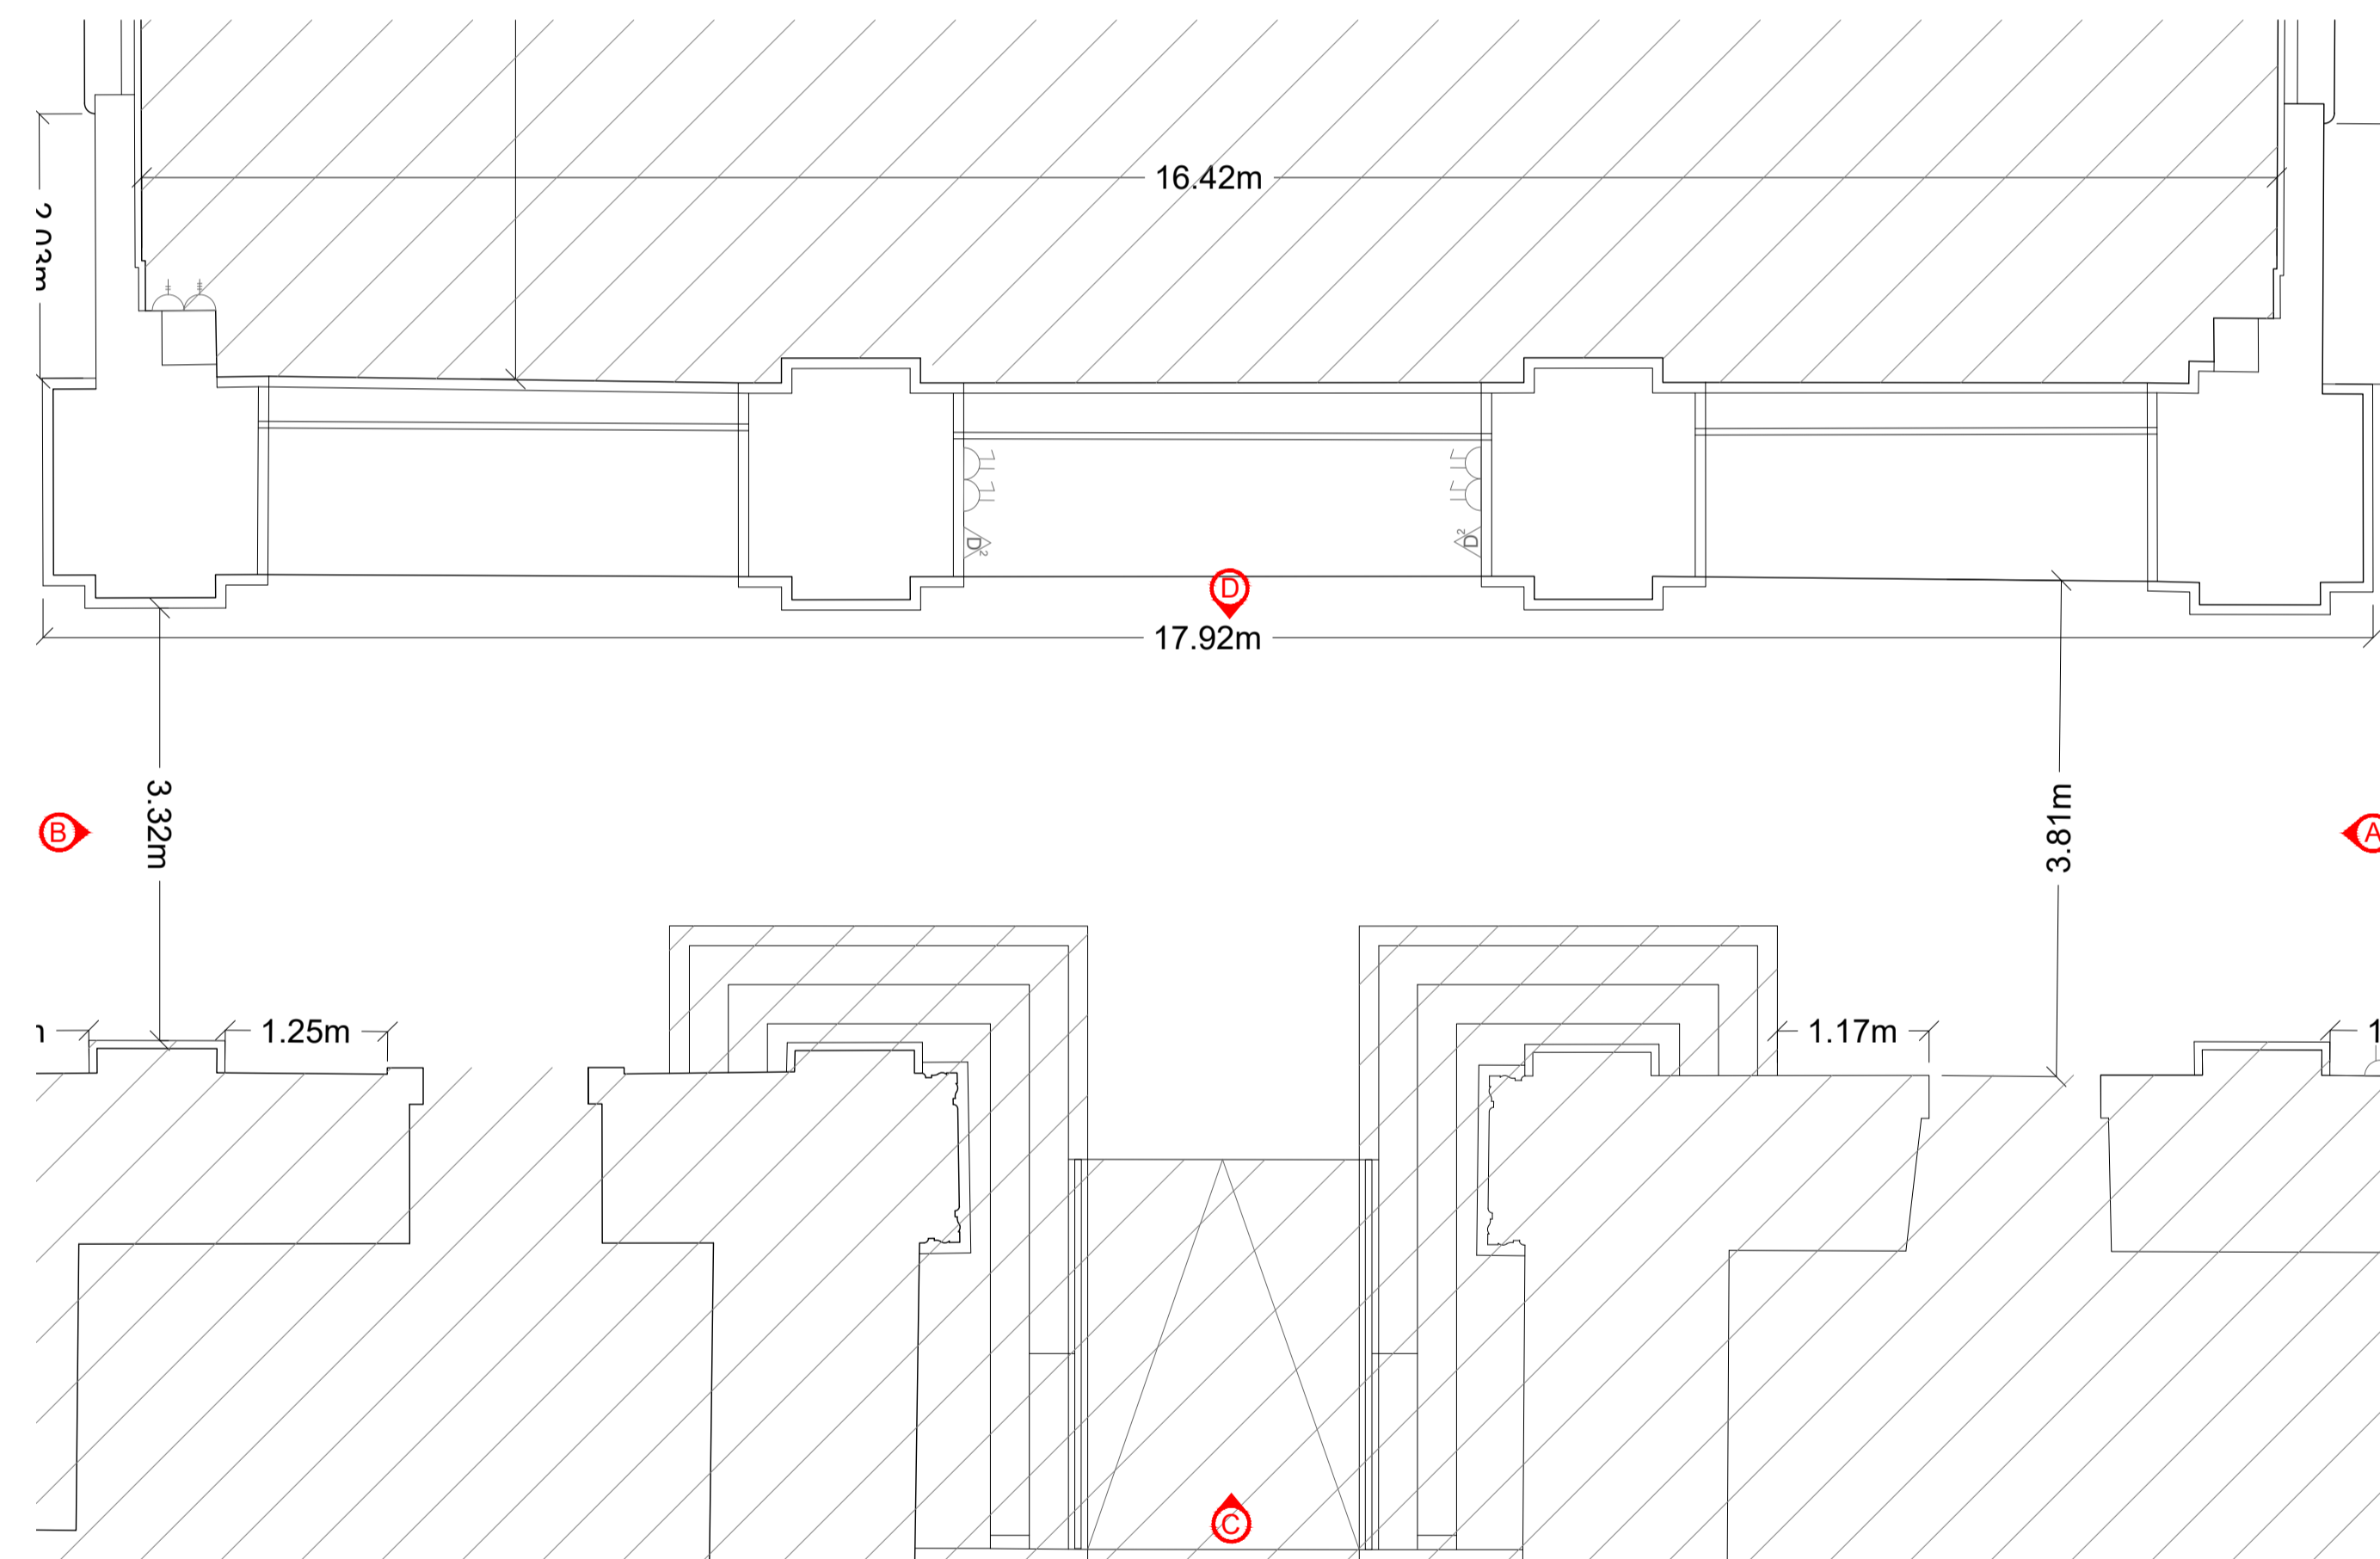

**GF-RM-24 CORRIDOR**

1m 0.5 0 1 2 3 4 5 6 7 8 9 10m  
Scale 1:100



The National Agency for Museums and Cultural Heritage  
Patrimonju Malta - L-Agenzija Nazzjonali għall-Muzewijiet u l-Wirt Kulturali  
Tel : +356 22954000 Fax : +356 21222900 Email : info@heritagemalta.org Web : www.heritagemalta.org